


SRI LANKA RAILWAYS - COASTAL LINE

Kollupitiya Railway Station

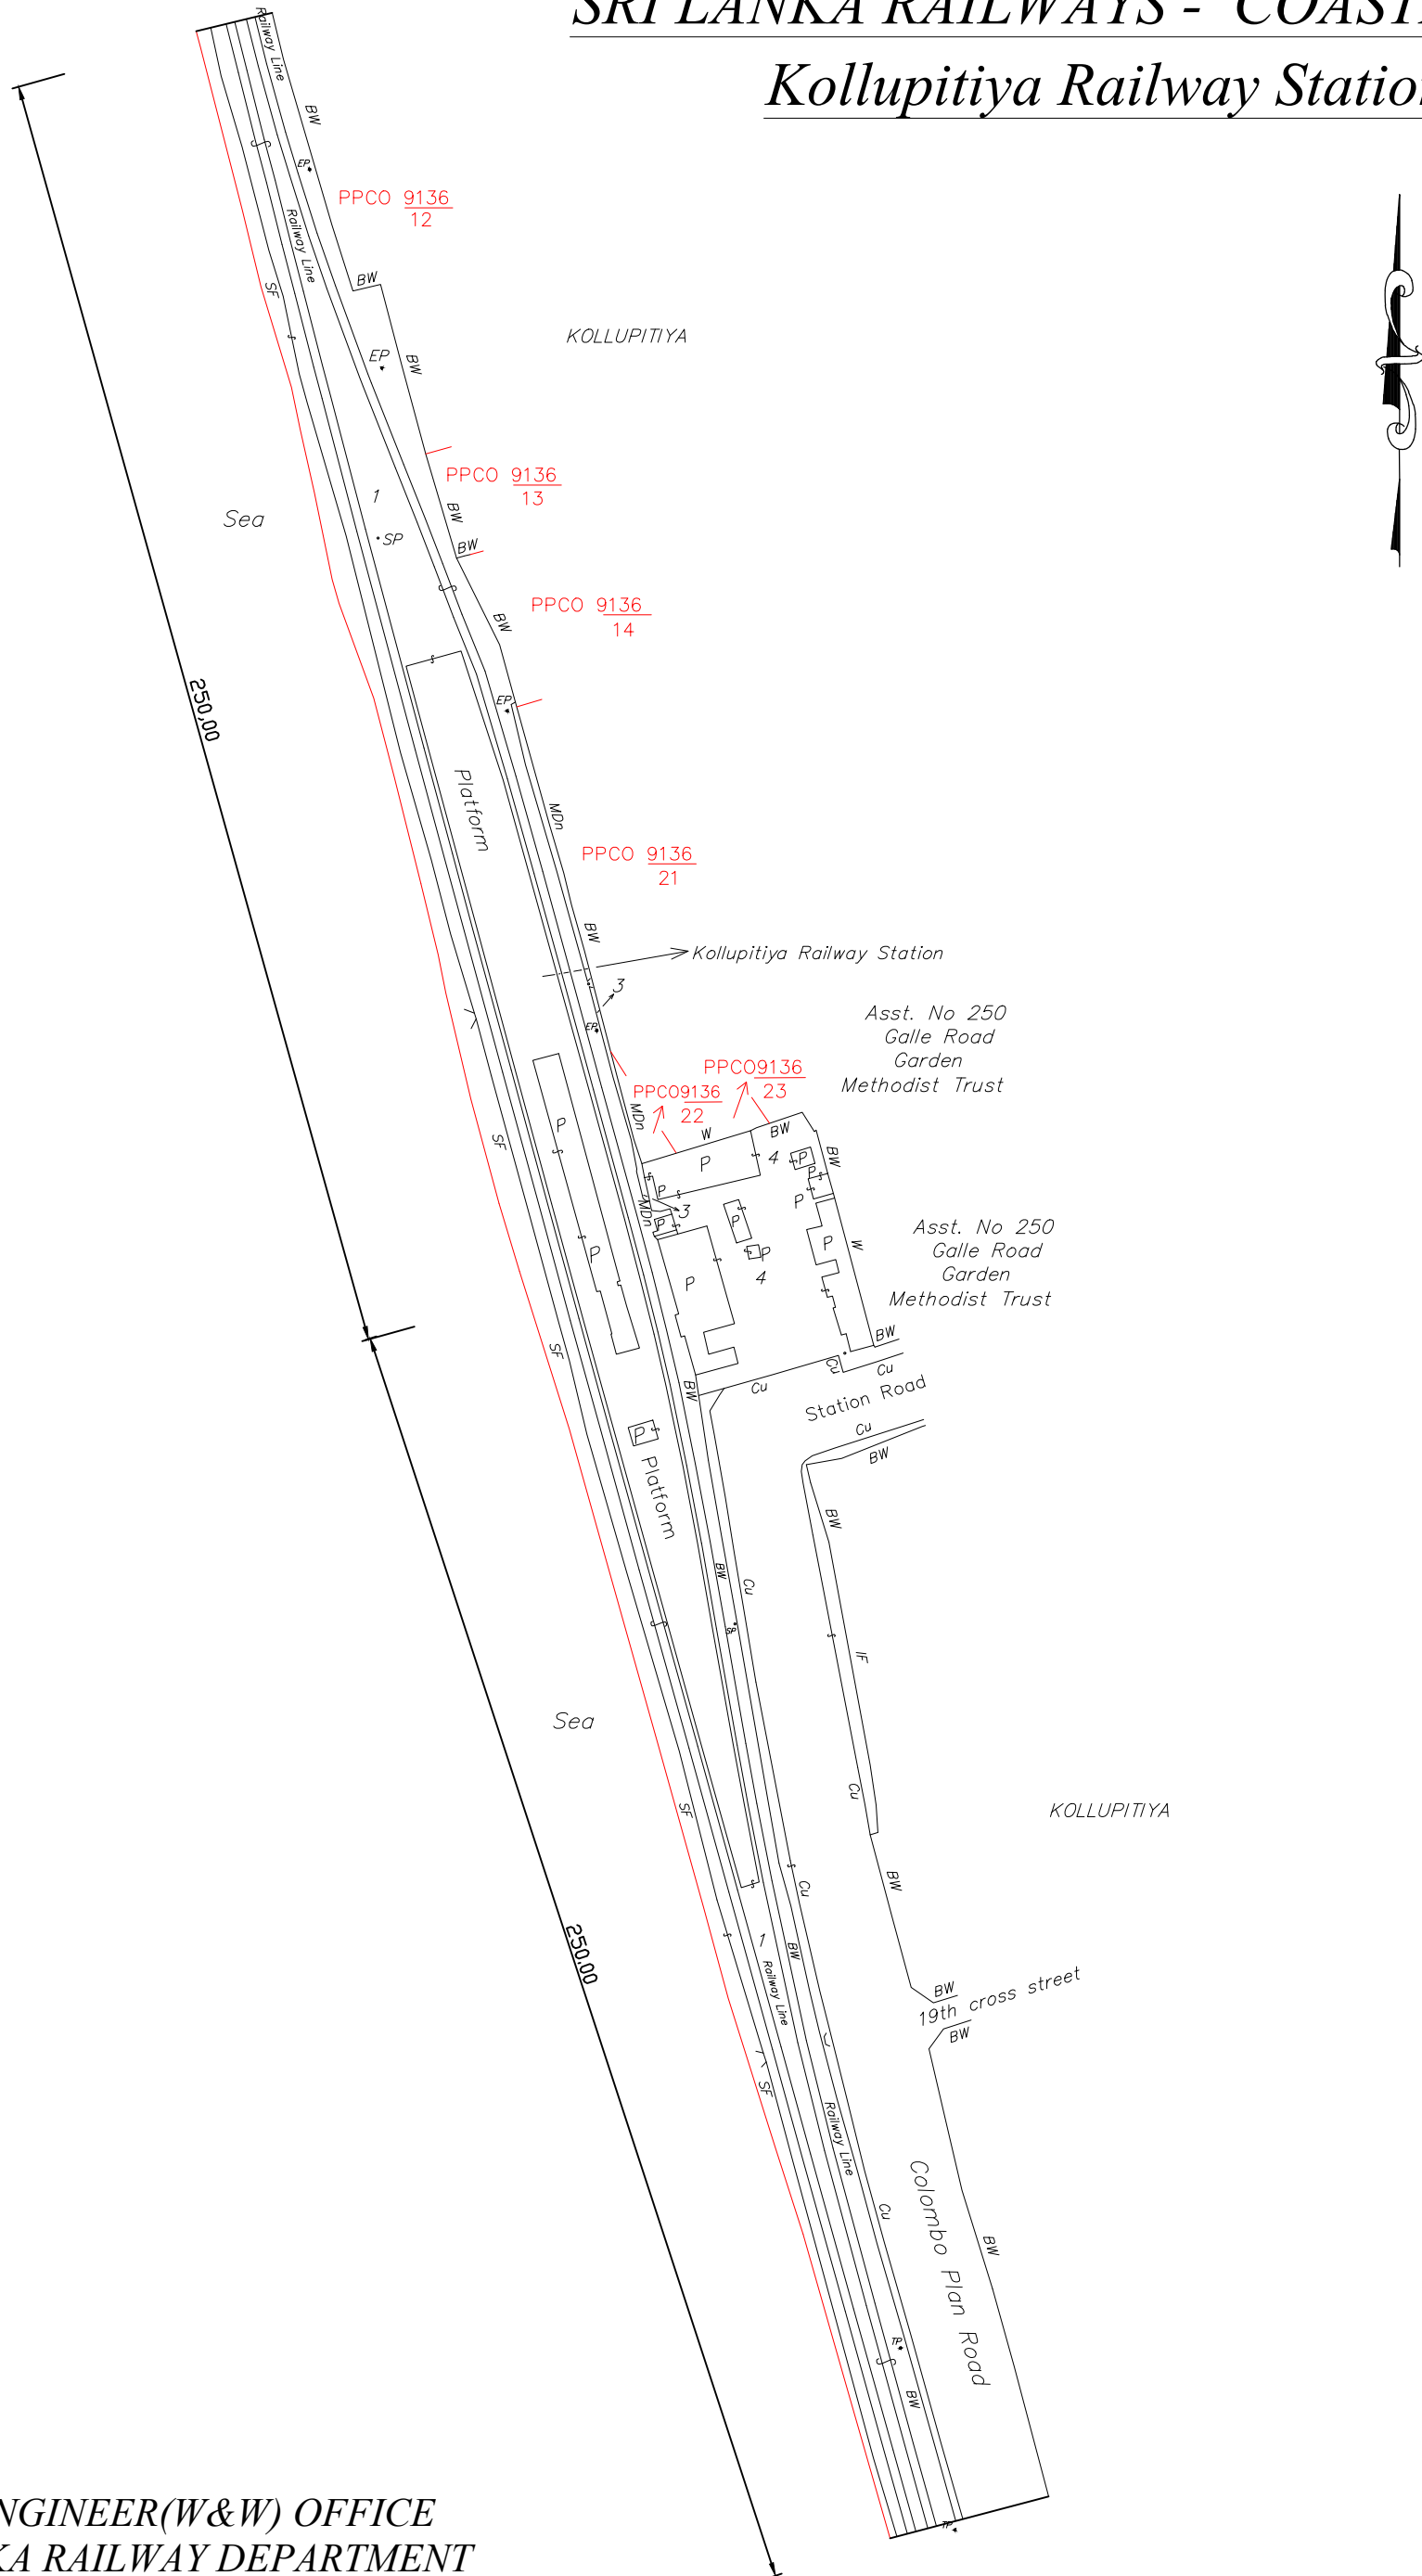


CHIEF ENGINEER(W&W) OFFICE
 SRI LANKA RAILWAY DEPARTMENT
 D.R. WIJewardane MAWATHA
 COLOMBO 10

Extent lot 1 :- 2A - 2R - 10P (1.061 He)
 lot 2 :- 0A - 1R - 23P (1.596 He)
 Containing in Extent :- 2A - 3R - 32P (1.657 He)

SRI LANKA RAILWAYS - COASTAL LINE

Ratmalana Railway Station

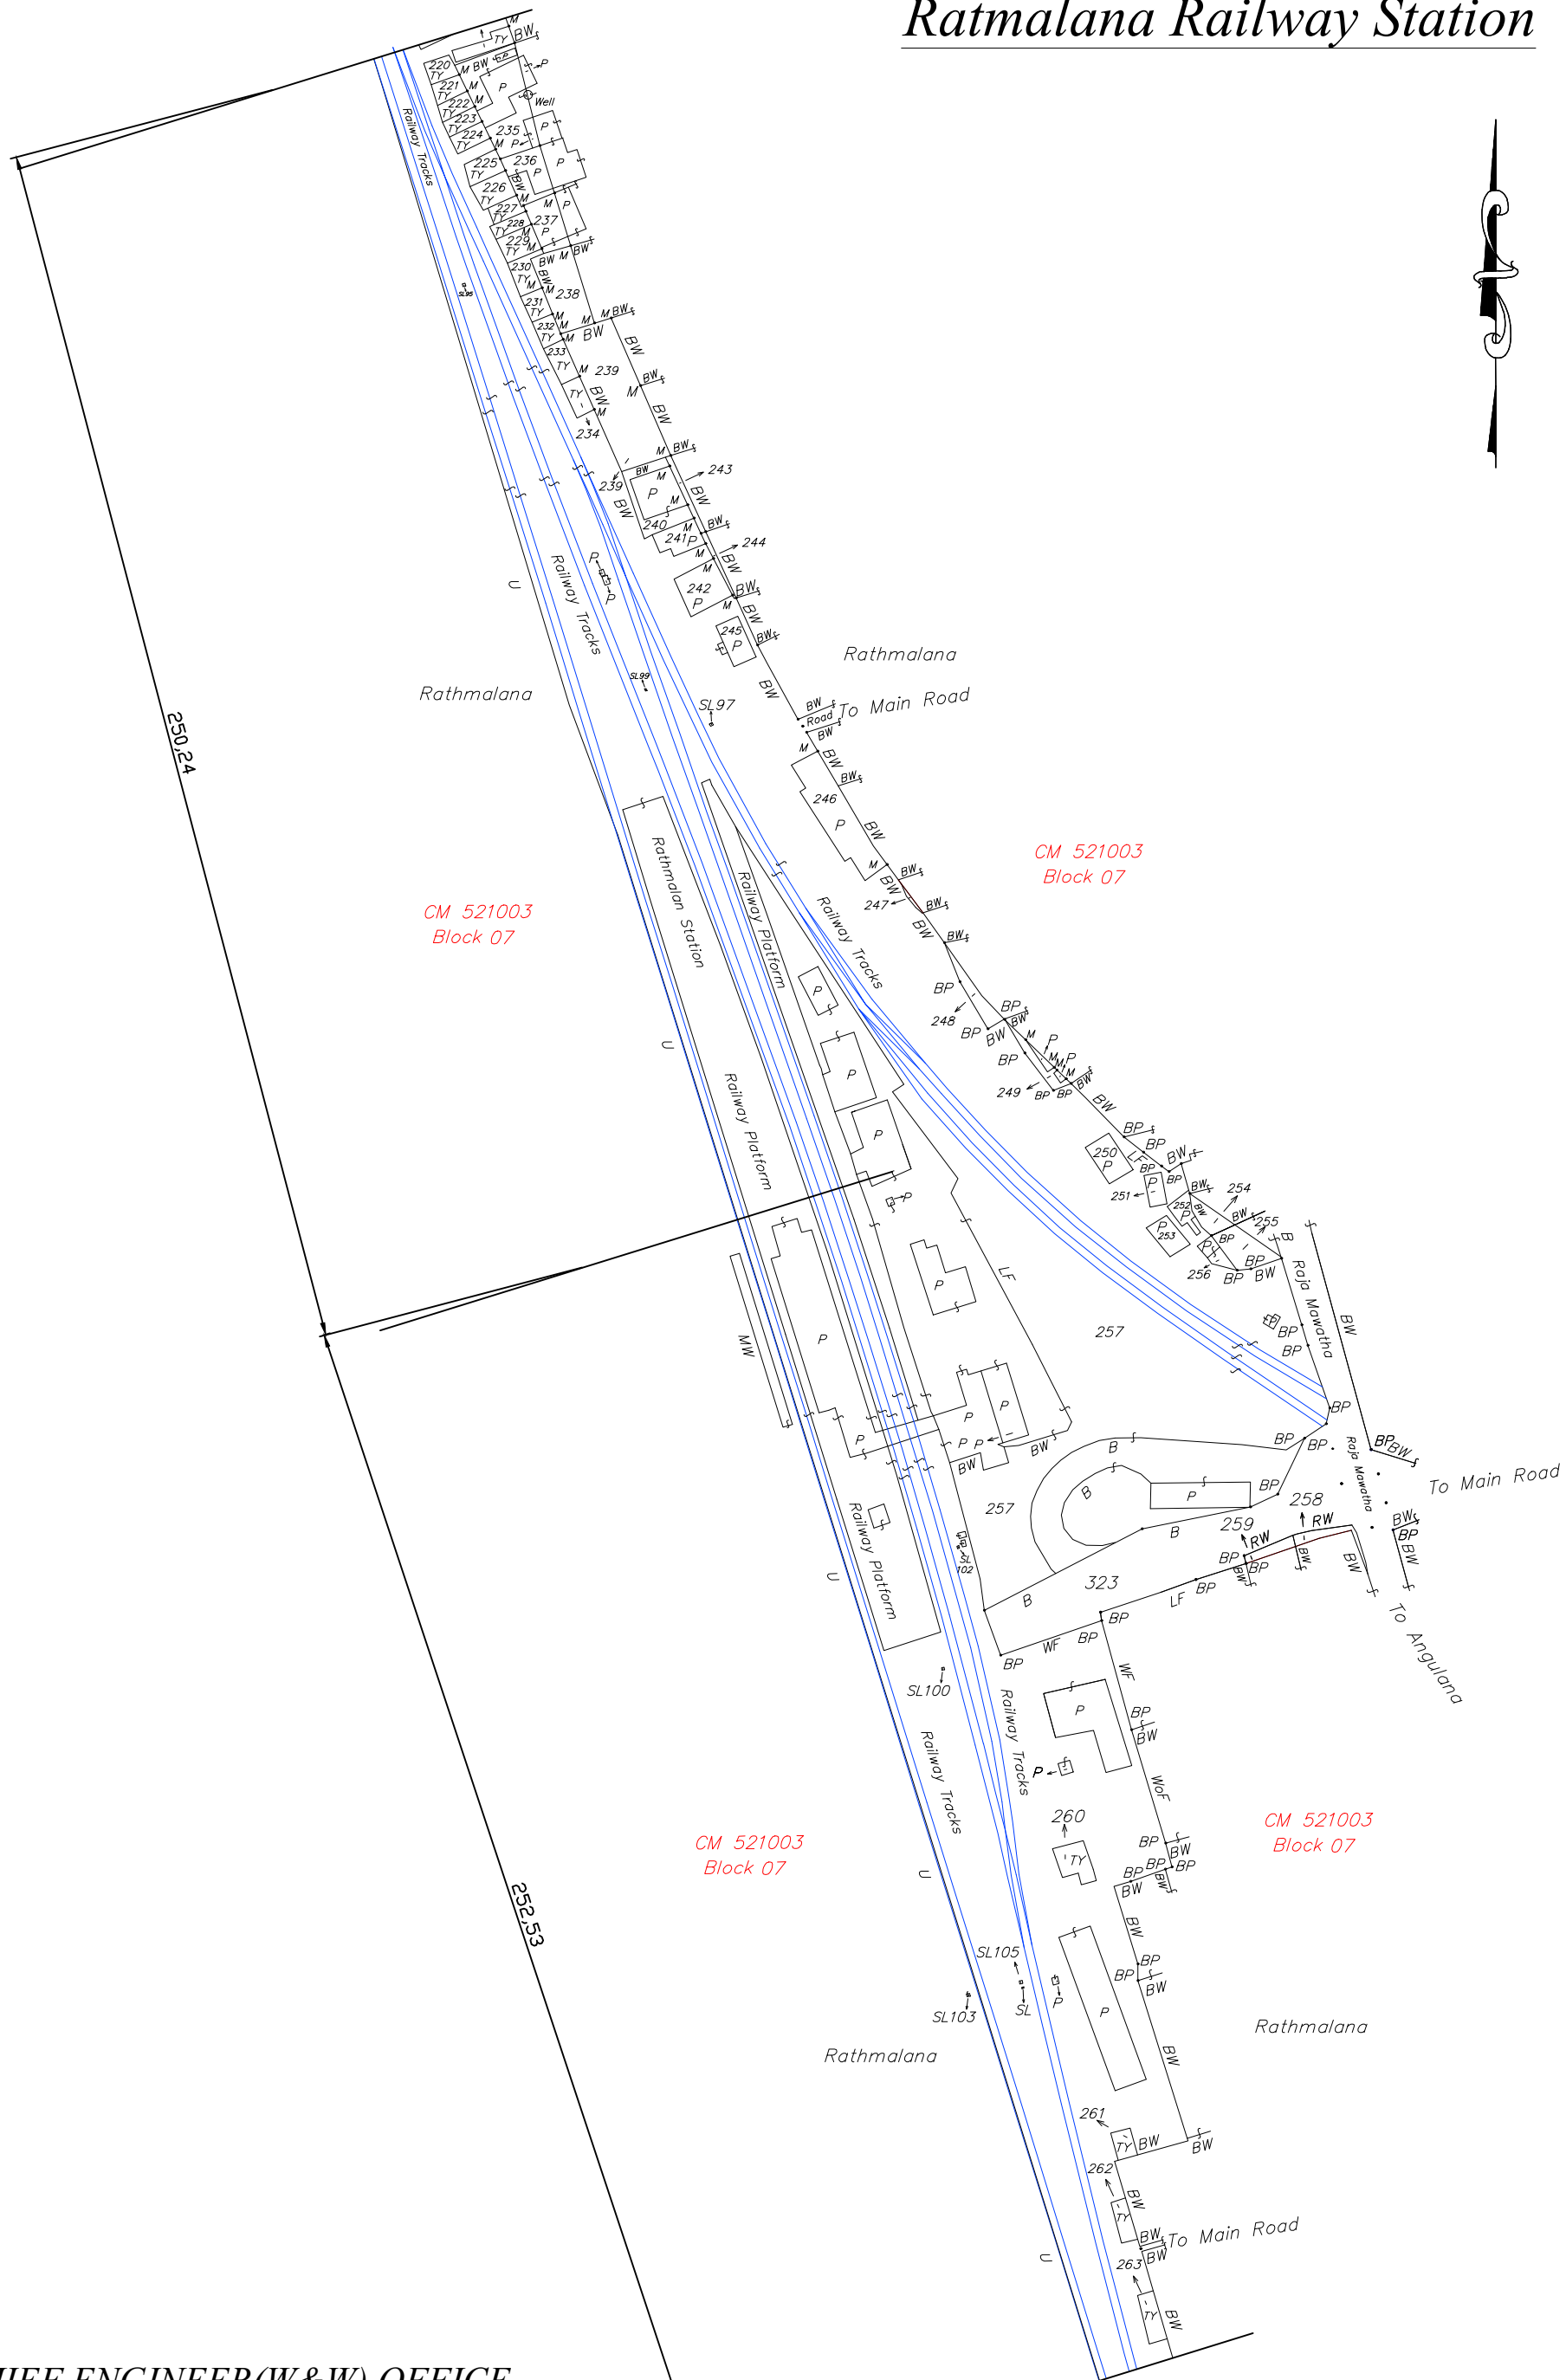


CHIEF ENGINEER(W&W) OFFICE
SRI LANKA RAILWAY DEPARTMENT
D.R. WIJewardane MAWATHA
COLOMBO 10

Containing in Extent :- 6A - 0R - 4P(2.44 he)

SRI LANKA RAILWAYS - COASTAL LINE

Mount Lavinia Railway Station

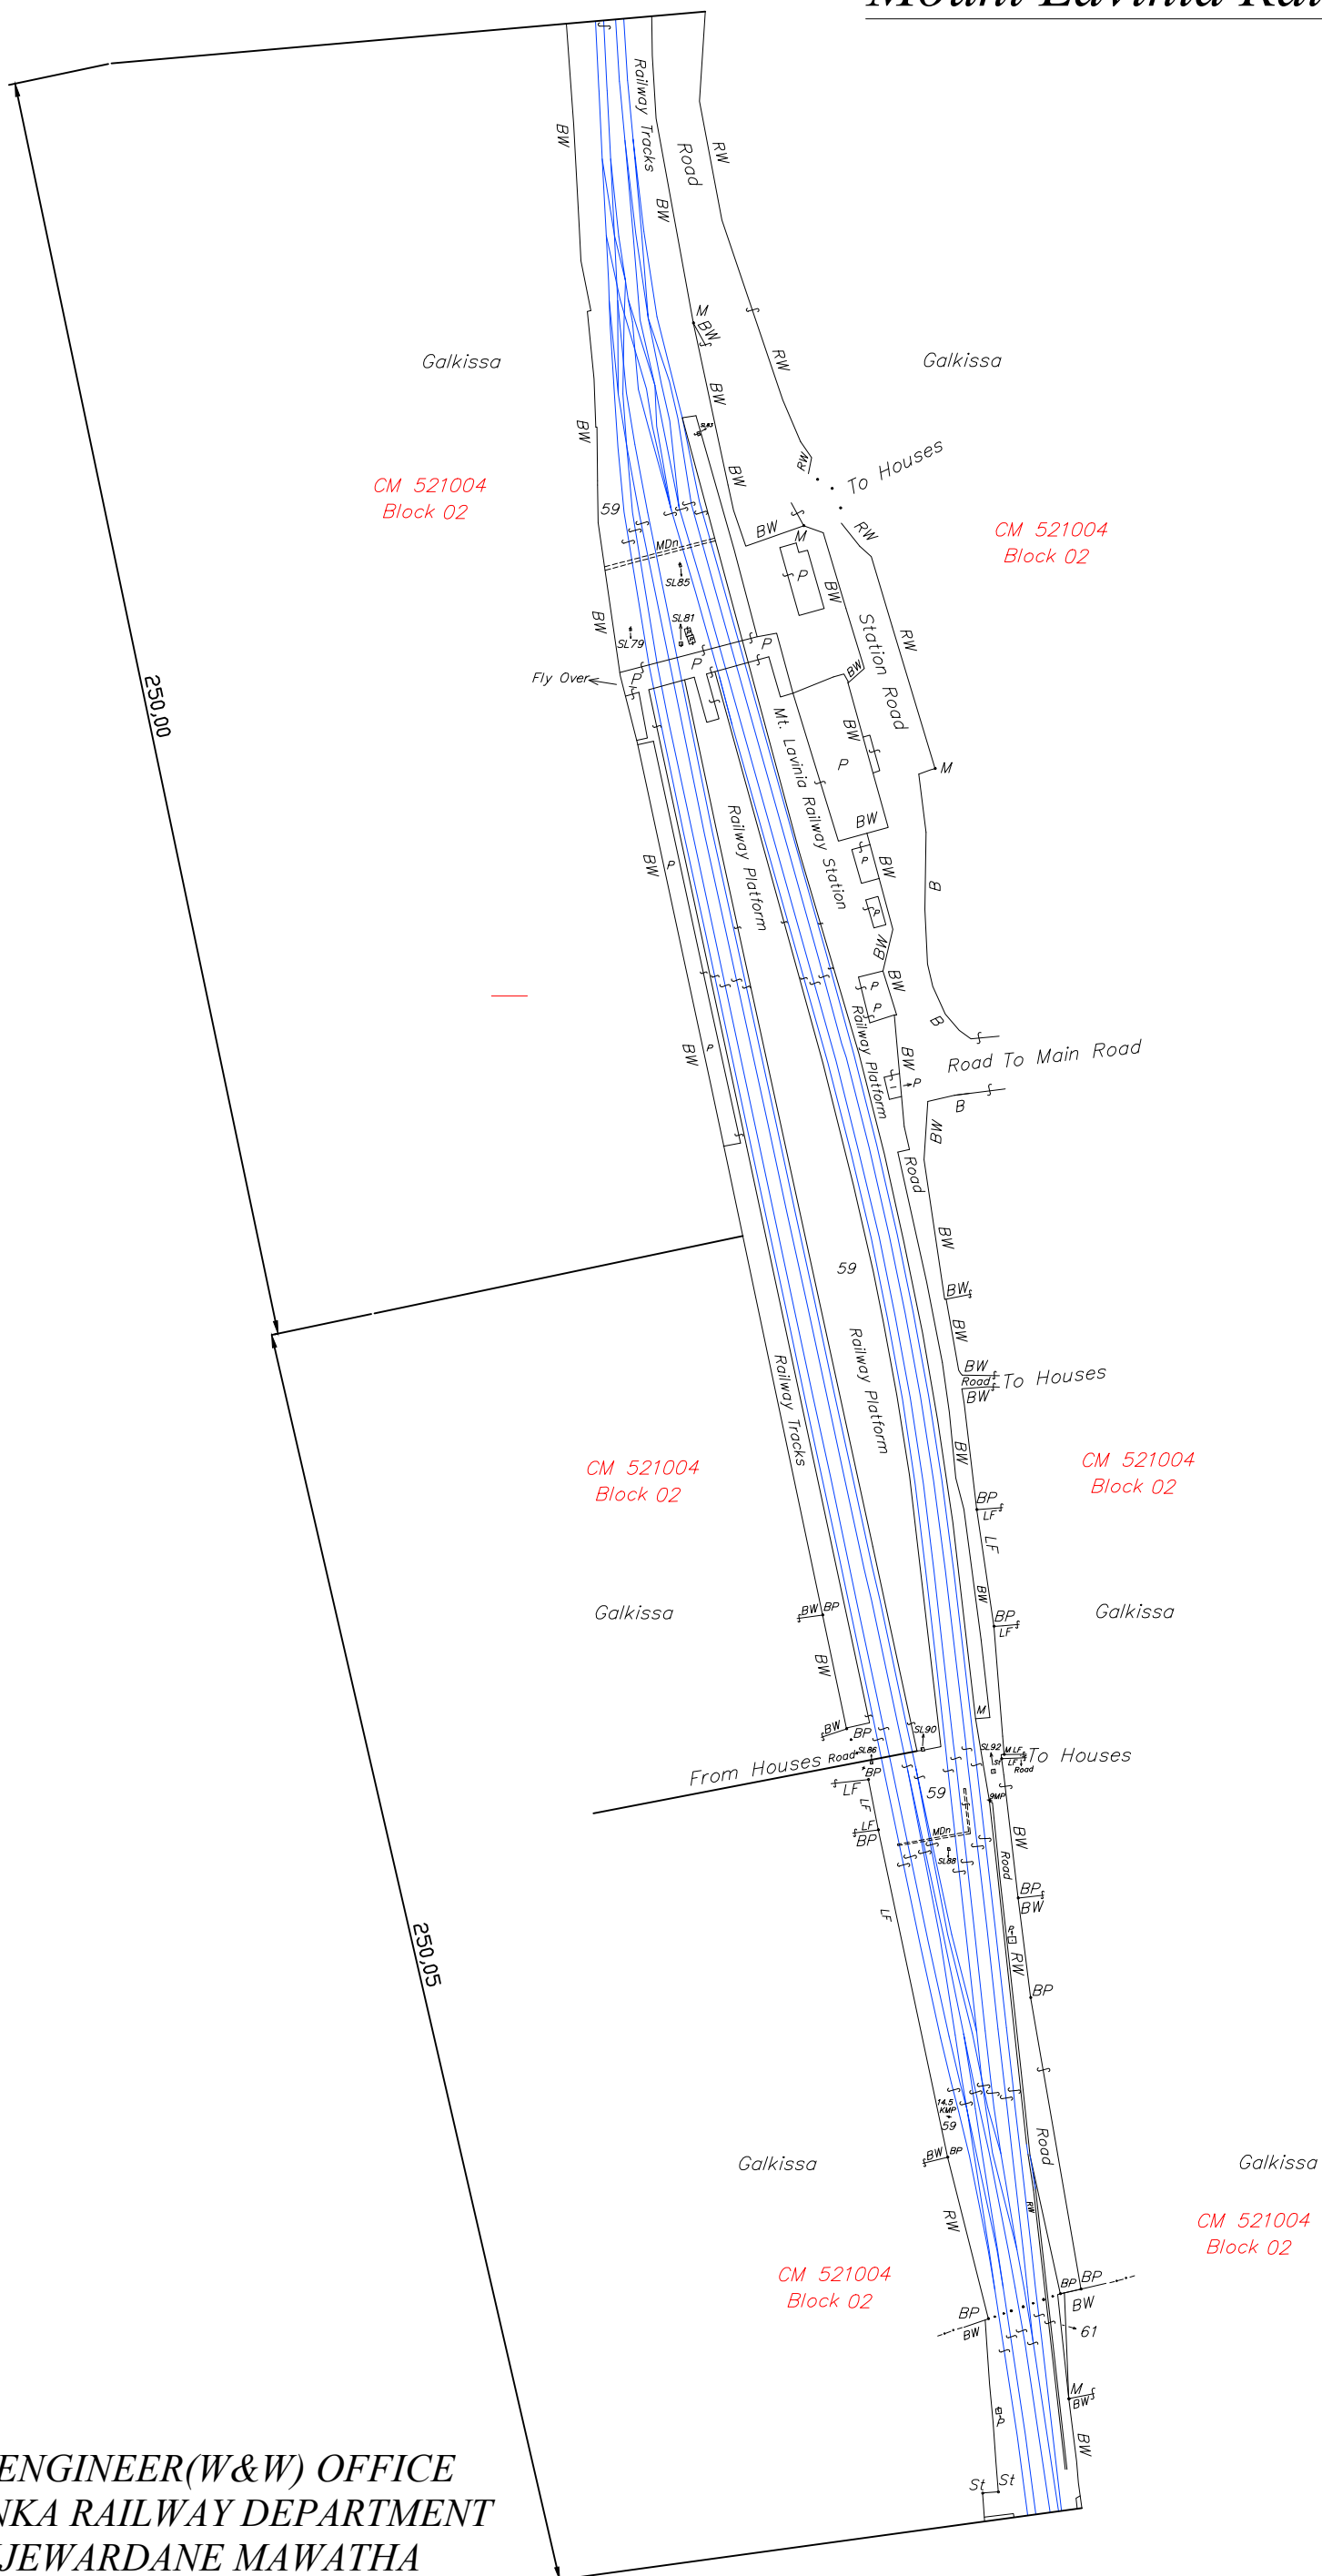


CHIEF ENGINEER(W&W) OFFICE
SRI LANKA RAILWAY DEPARTMENT
D.R. WIJewardane Mawatha
COLOMBO 10

Containing in Extent :- 3A - 1R - 16P (1.35 He)

SRI LANKA RAILWAYS - COASTAL LINE

wellawatta Railway Station

Assessment No.10
Station Road
Garden
Kin Ross swimming
and Life saving club

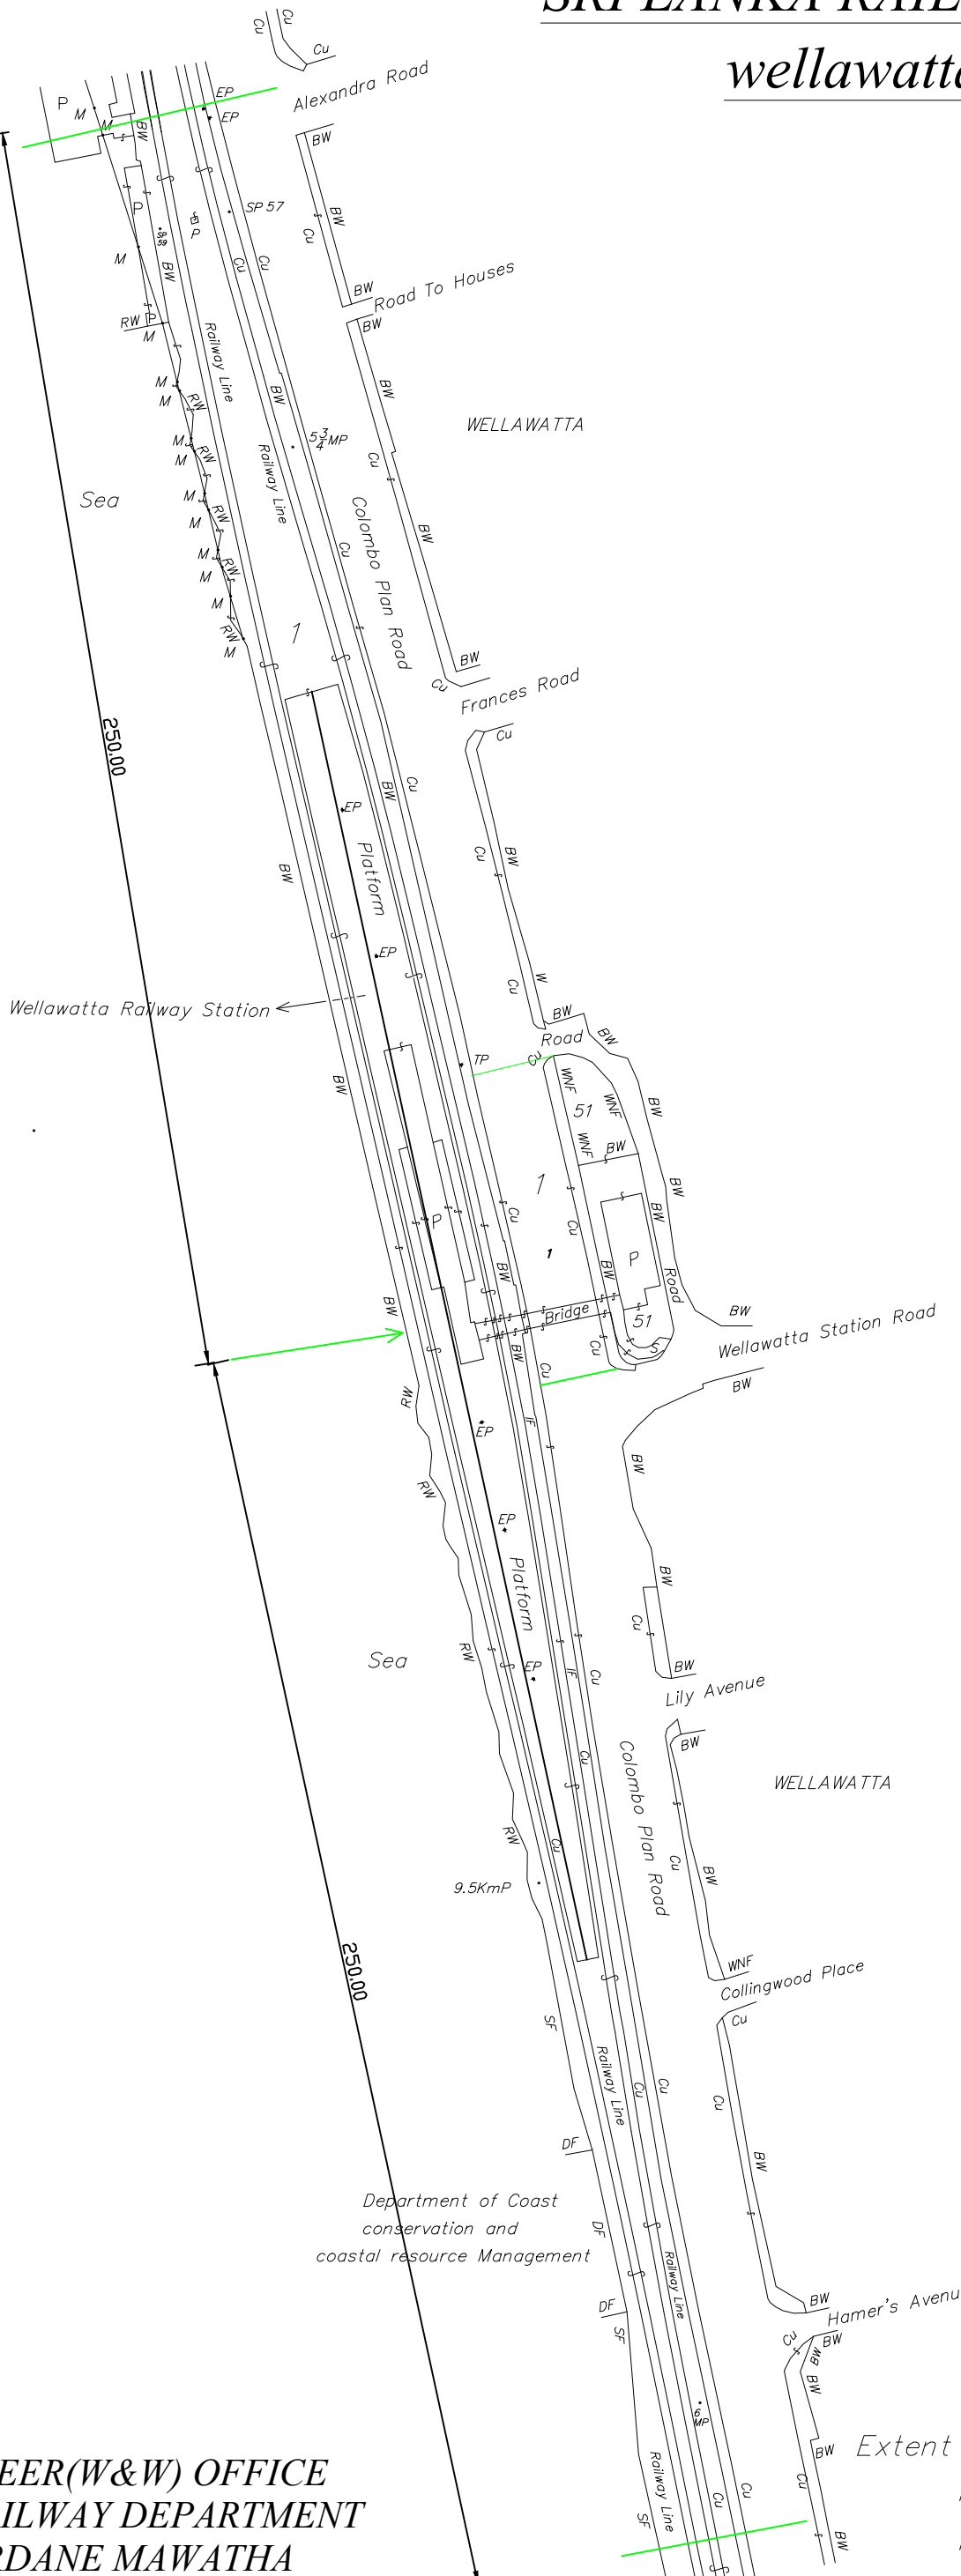

CHIEF ENGINEER(W&W) OFFICE
SRI LANKA RAILWAY DEPARTMENT
D.R. WIJewardane MAWATHA
COLOMBO 10

Extent lot 1 :- 2A - 1R - 25P (0.9738 He)
lot 2 :- 0A - 1R - 3P (0.1072 He)
lot 3 :- 0A - 0R - 28P (0.0720 He)

Containing in Extent :- 2A - 3R - 16P (1.1533 He)

